



REVISIONS			
LTR	DESCRIPTION	DATE	APPVD

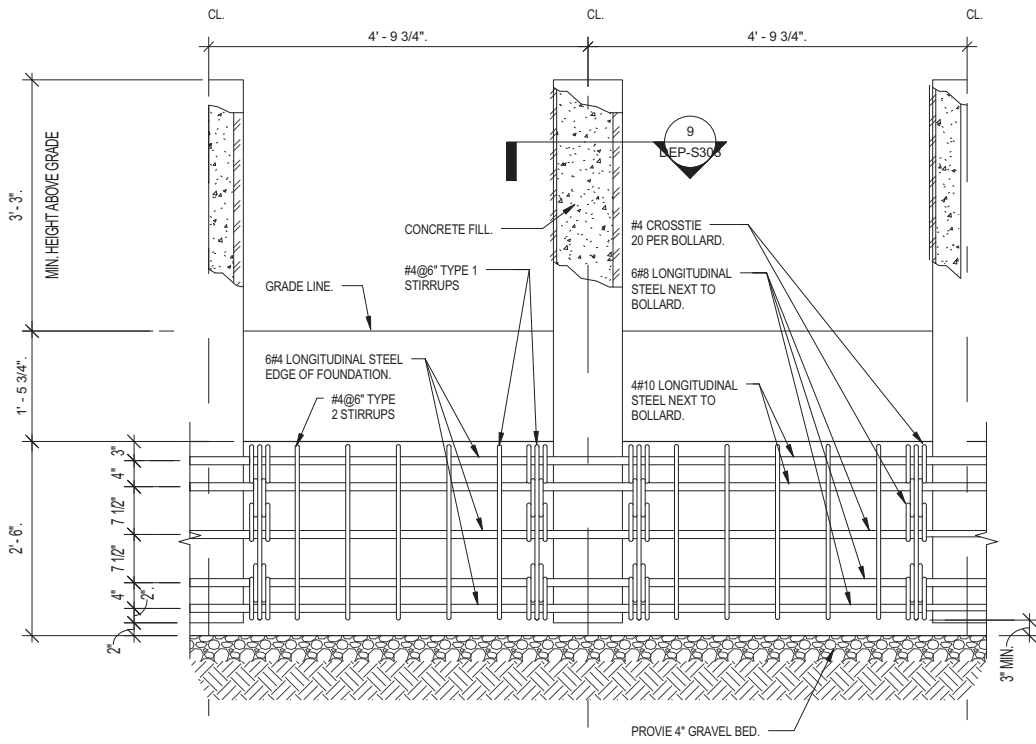

4 K-4 ANTI - RAM BOLLARD
3/4" = 1'-0"

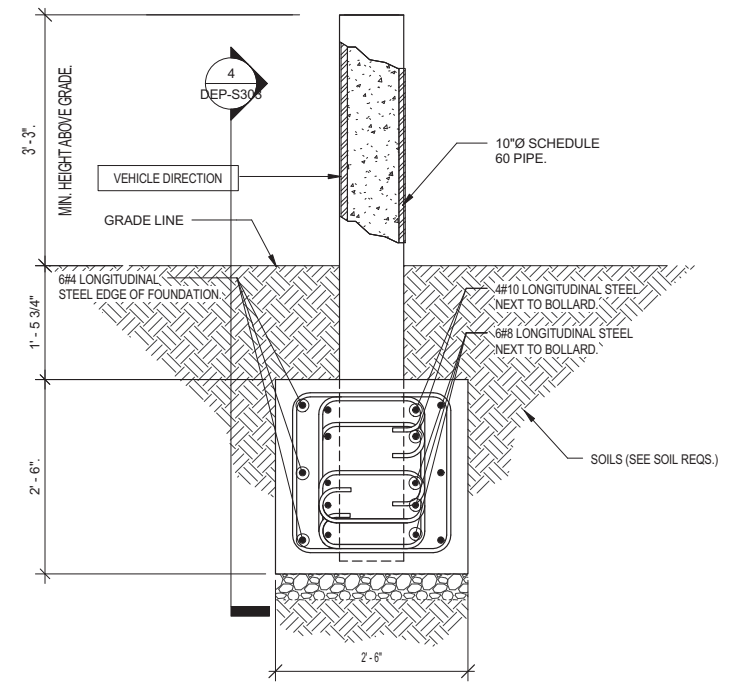

5 K-4 ANTI - RAM BOLLARD (SECTION)
3/4" = 1'-0"

SERIES NUMBER: XX-S080-XX	CAGE CODE: 6NQJ8	SIZE: A	DRAWING NUMBER: XX-C-XX-XX-001
PRODUCT FAMILY: FIXED BOLLARD	DRAWN BY: JMF	DRAWING REV:	
PRODUCT CLASS: STANDARD OR CUSTOMER DEFINED	CHECKED BY: JJA	SHEET:	
PRODUCT LINE: BOLLARD	APPROVED BY: JLP	RELEASE DATE: 2-5-2015	
PRODUCT SUB LINE: LOCKING	TITLE: K4 ANTI-RAM		

APPLICATION	
NEXT ASSY	USED ON

1-800-BOLLARDS, Inc
24370 Northwestern Hwy, Suite 250
Southfield, MI 48075
PHONE: 1-800-BOLLARDS
WEB: WWW.1800BOLLARDS.COM
EMAIL: INFO@1800BOLLARDS.COM